


**Basement Floor Gross Floor Area**

Room / Area Name	Area (Sq. m.)	Area (Sq. ft.)
Existing Building	152.5	1,641.6
Proposed Residential Addition	0	0
<b>Total Basement Floor G.F.A.</b>	<b>152.5</b>	<b>1,641.6</b>

**Areas**

New Suites		Area
Suite	Type	Area
<b>Basement Level</b>		
B-U1	Bachelor	42.49 sq.m
B-U2	Bachelor	50.08 sq.m

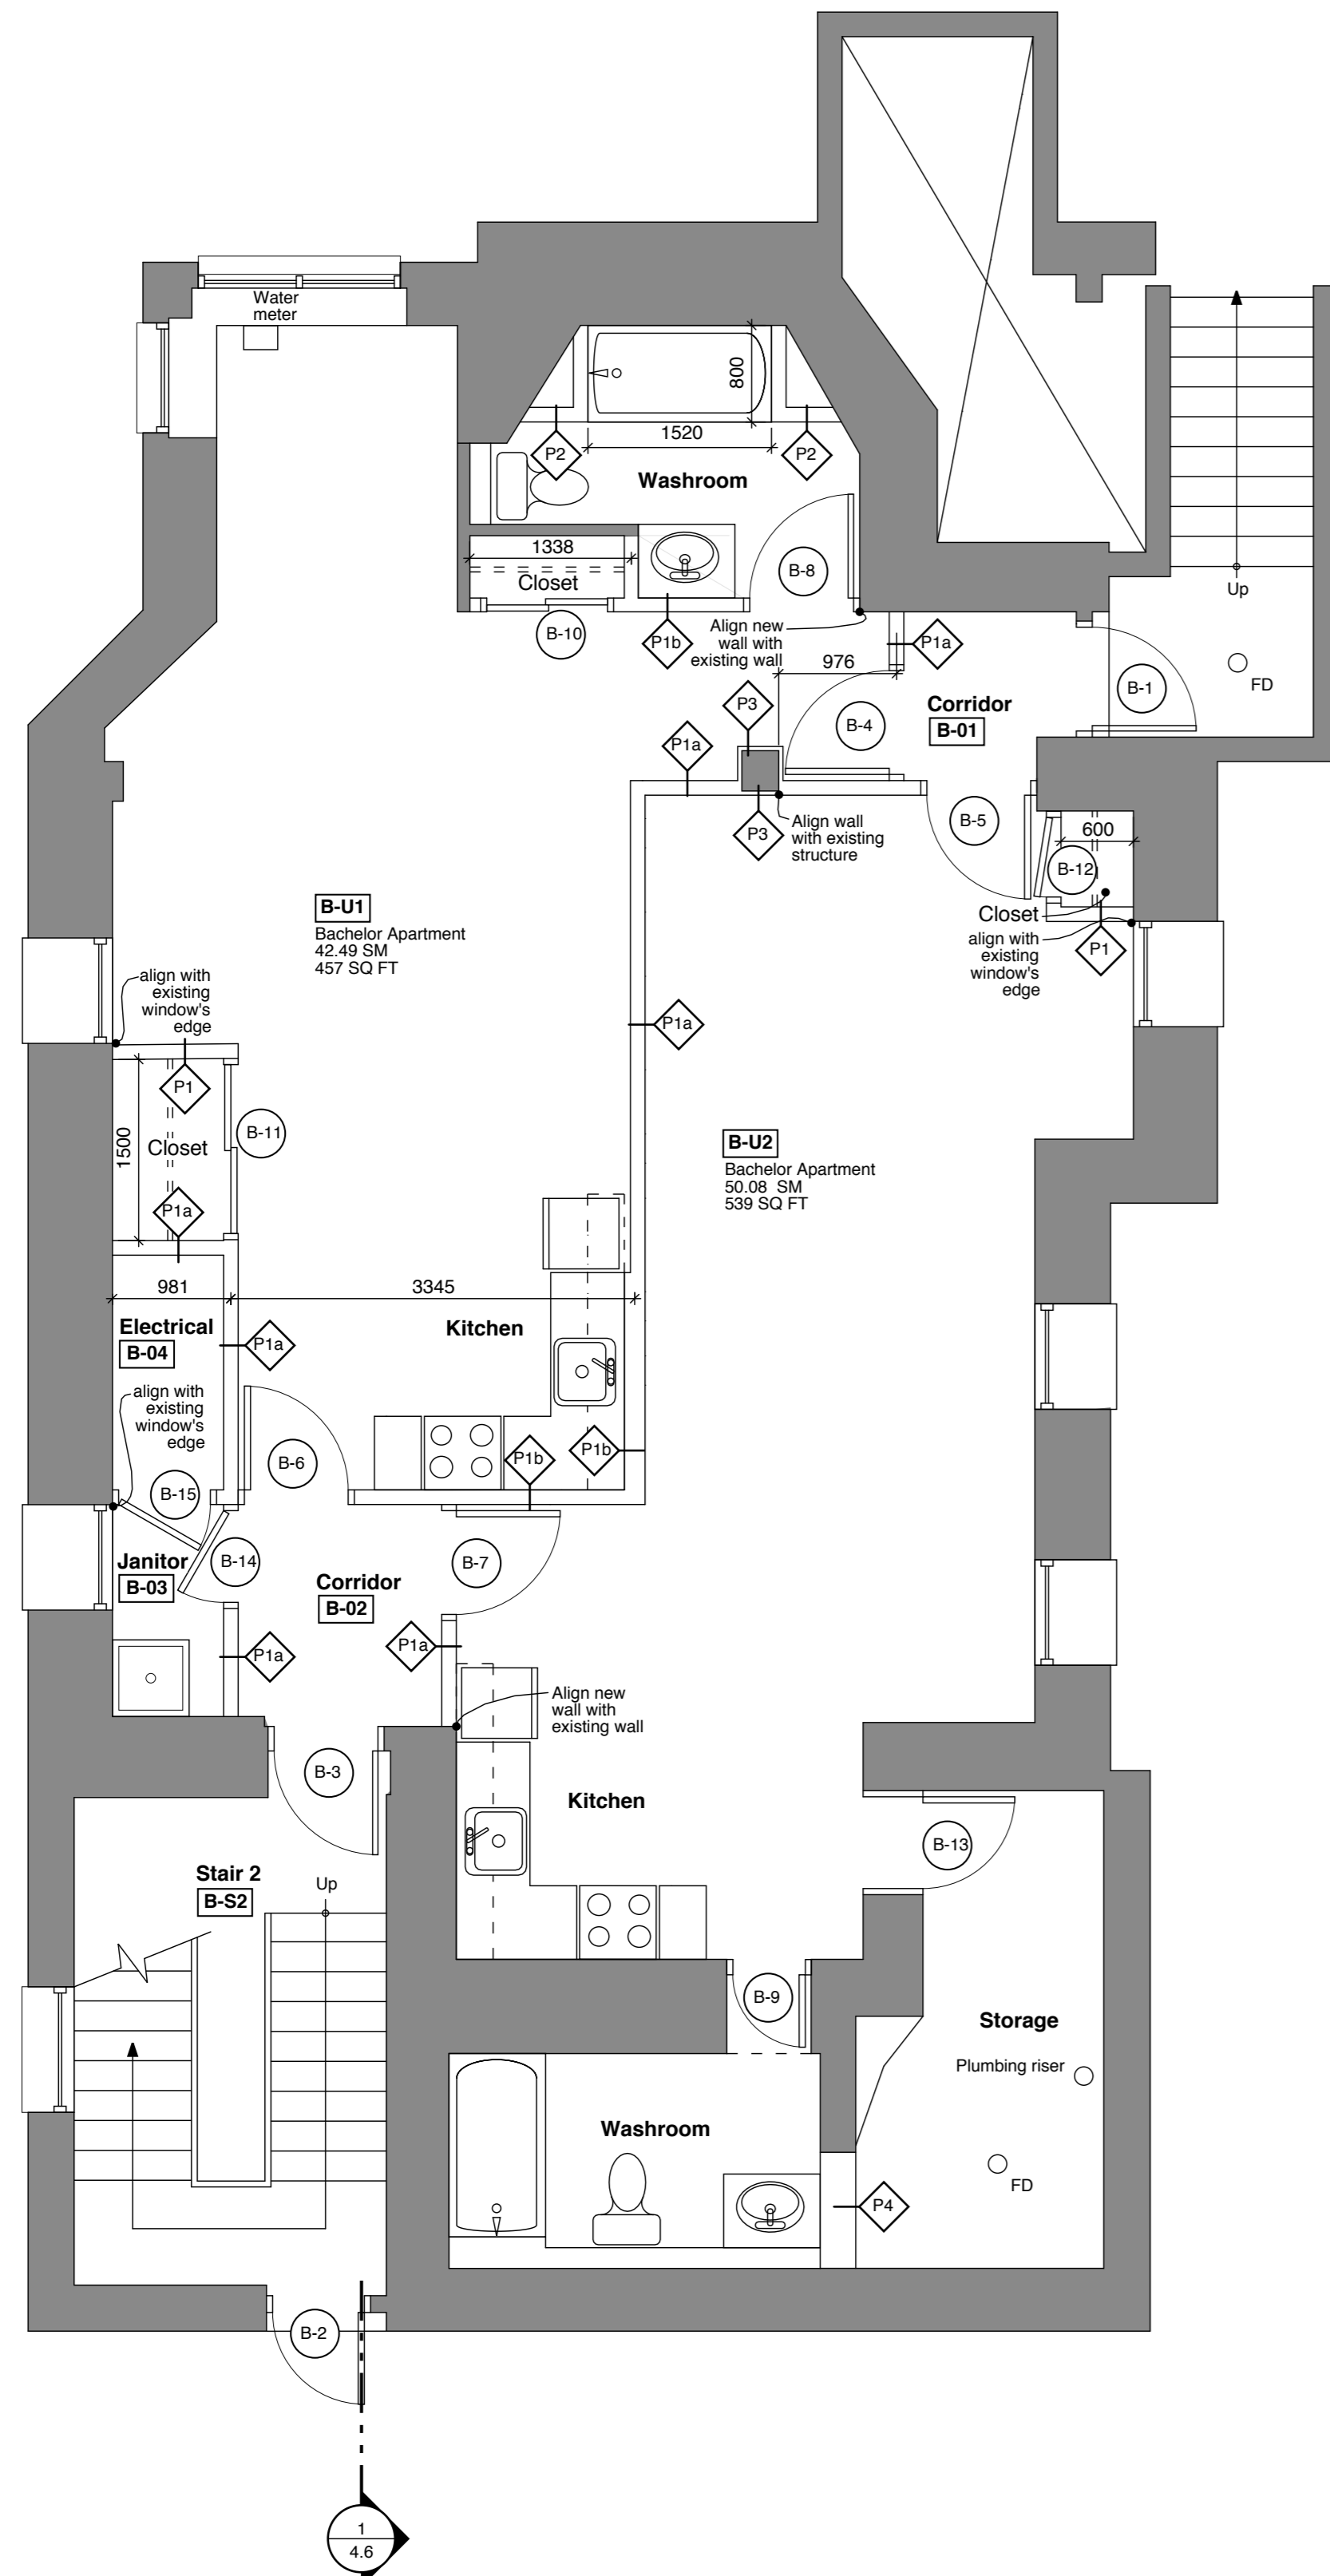


**1 Proposed Basement Floor Plan**  
Scale 1:50

**First Floor Gross Floor Area**

Room / Area Name	Area (Sq. m.)	Area (Sq. ft.)
Existing Building	152.5	1,641.6
Proposed Residential Addition	0	0
<b>Total First Floor G.F.A.</b>	<b>152.5</b>	<b>1,641.6</b>



**Areas**

New Suites		Area
Suite	Type	Area
<b>First Floor</b>		
1-U1	Bachelor	31.63 sq.m
1-U2	Bachelor	33.35 sq.m
1-U3	Bachelor	37.40 sq.m

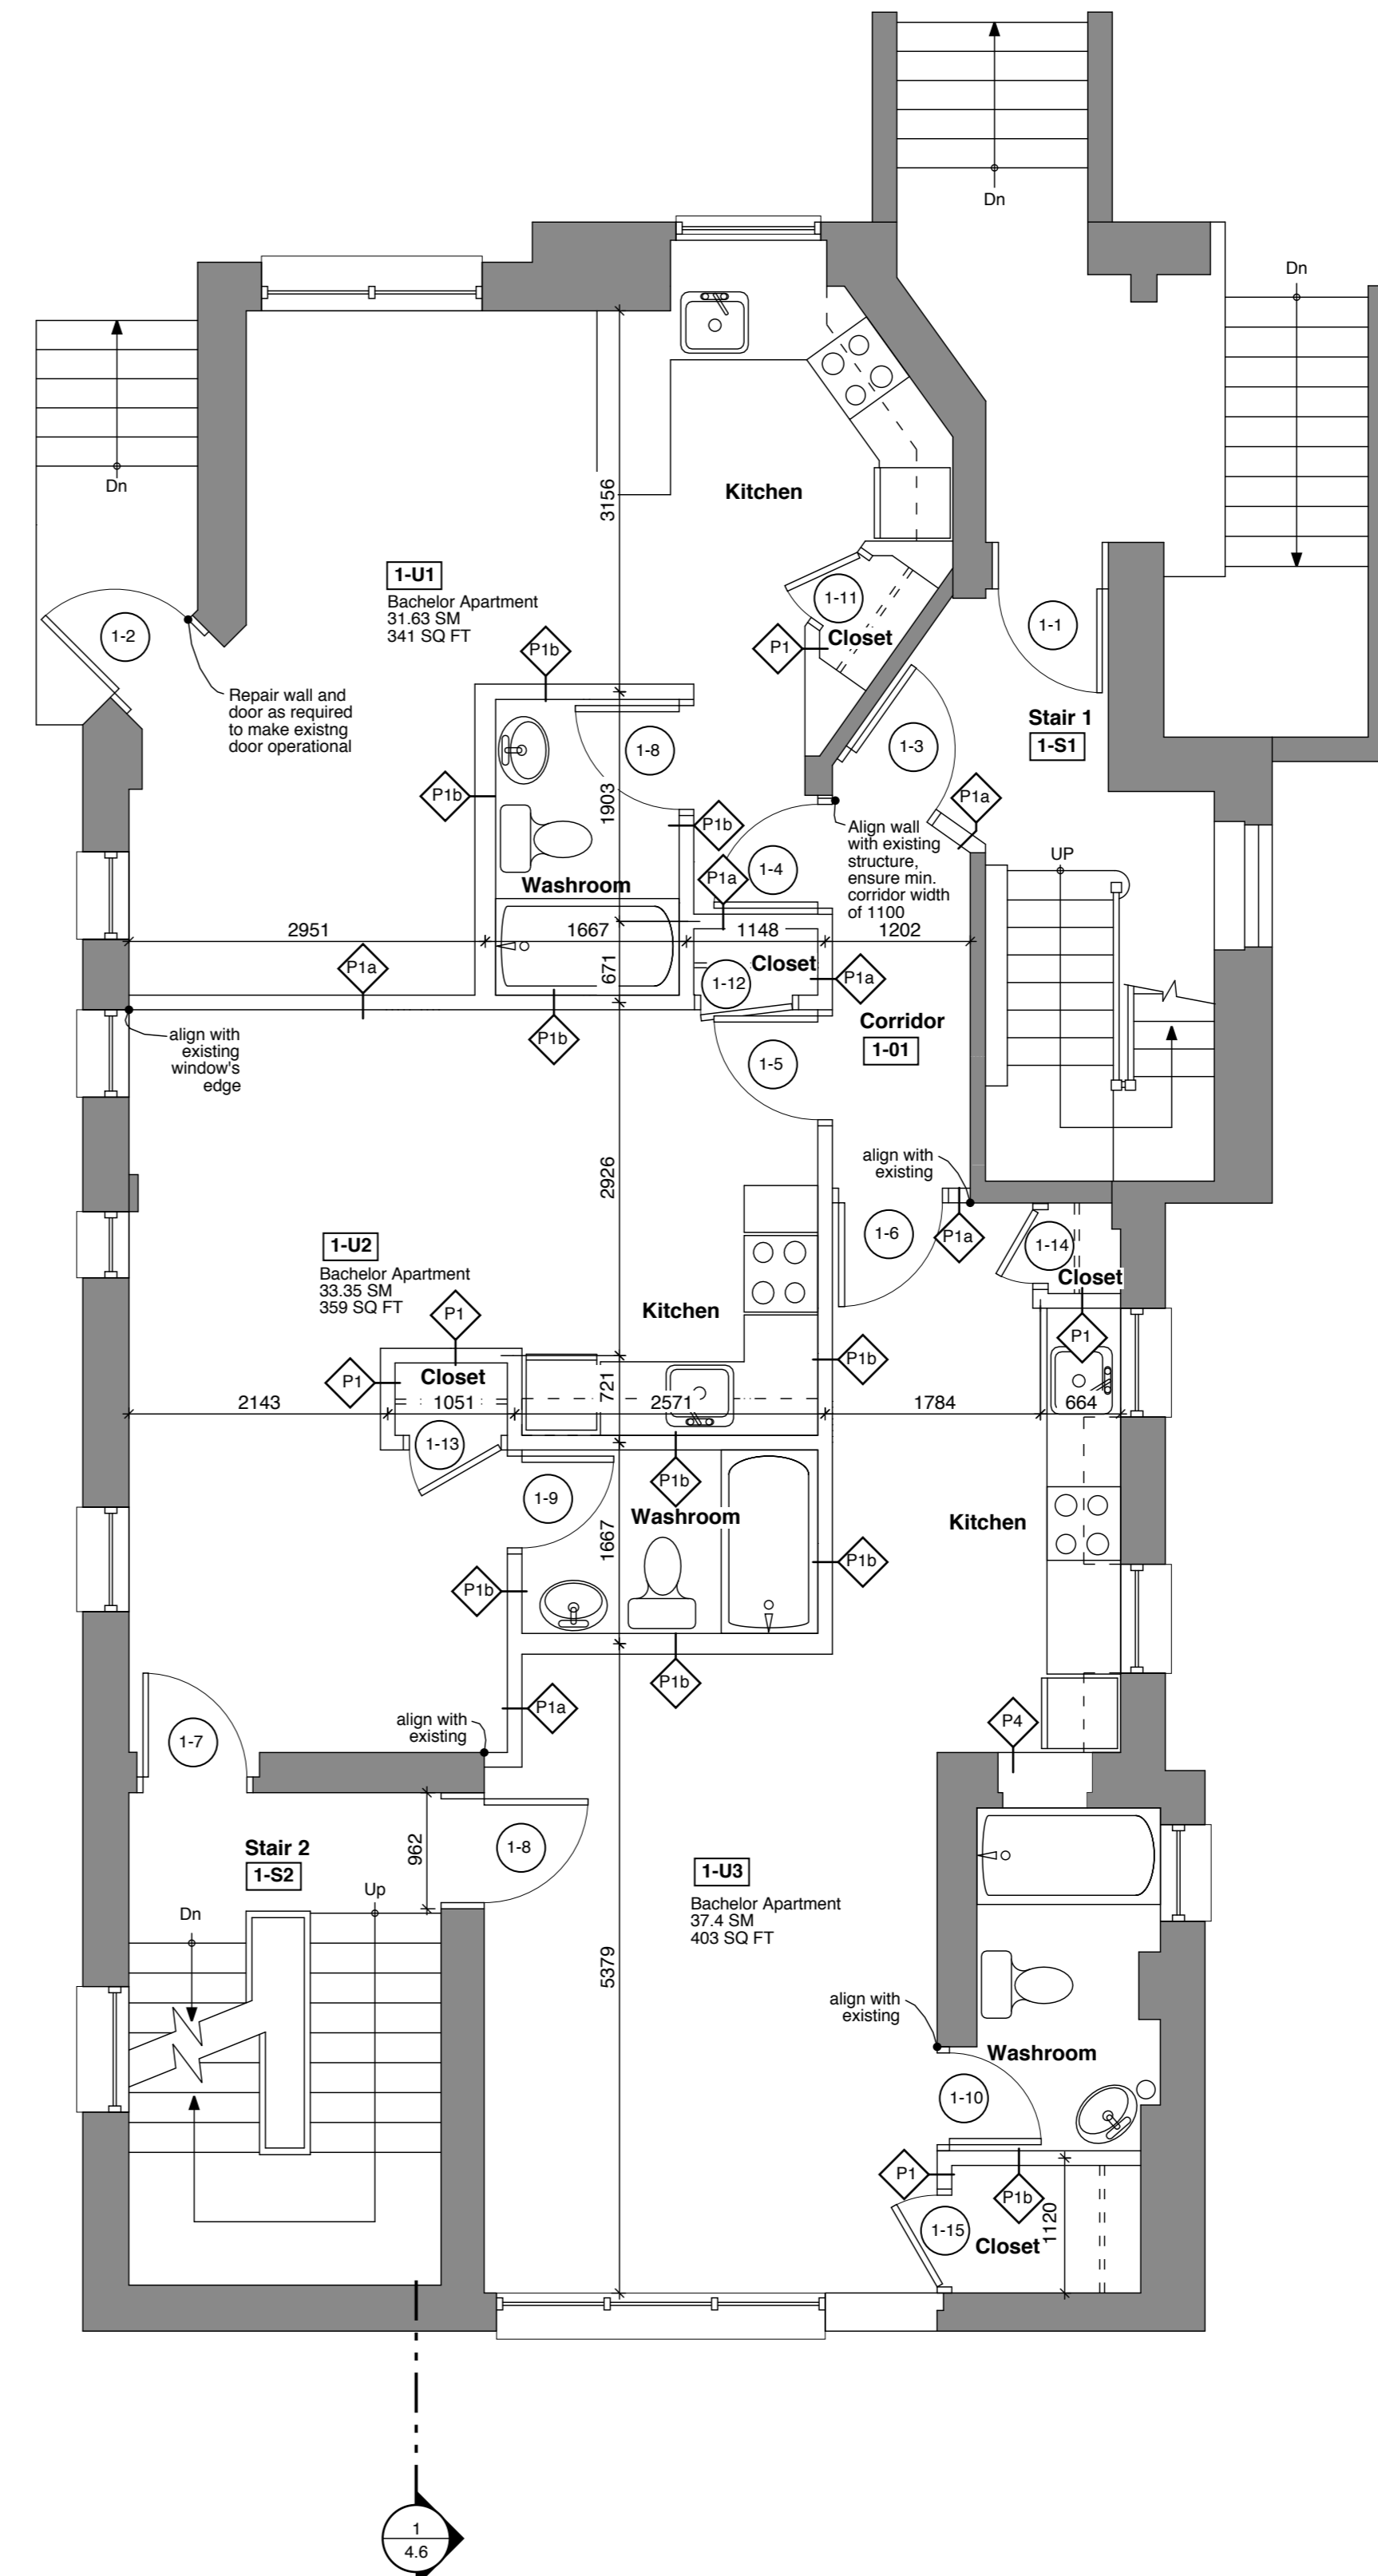

**2 Proposed Ground Floor Plan**  
Scale 1:50

**Drawing Key**

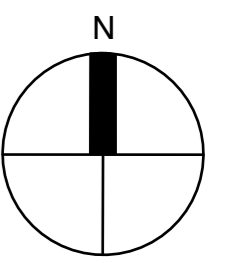 

2	Issued for Committee of Adjustments	2005.07.22
1	Issued for Site Plan Approval	05.07.08
No.	Revisions	Date

Contractor must verify all dimensions on the job & report any discrepancy to the architect before proceeding with the work. All drawings & specifications are instruments of service & the property of the architect & must be returned upon completion of the work. ©2005 Hilditch Architect

**Hilditch Architect**

401 Richmond Street West, Suite 139,  
Box 122, Toronto, Ontario M5V 3A8  
Tel. (416) 977-7877 Fax 977-8460  
<http://www.hilditch-architect.com>

Consultants

Seals

Proposed

**Additions and Alterations**  
**Green Phoenix**  
To  
**Shalom House**  
1339 King Street West  
Toronto, Ontario

Sheet Title  
**Proposed Basement & Ground Floor Plans**

Date 2005.04.18 Drawn MR

Scale 1:50 Sheet

Job No. 0313 **A2.24**