



Proposed Site Plan Showing First Floor

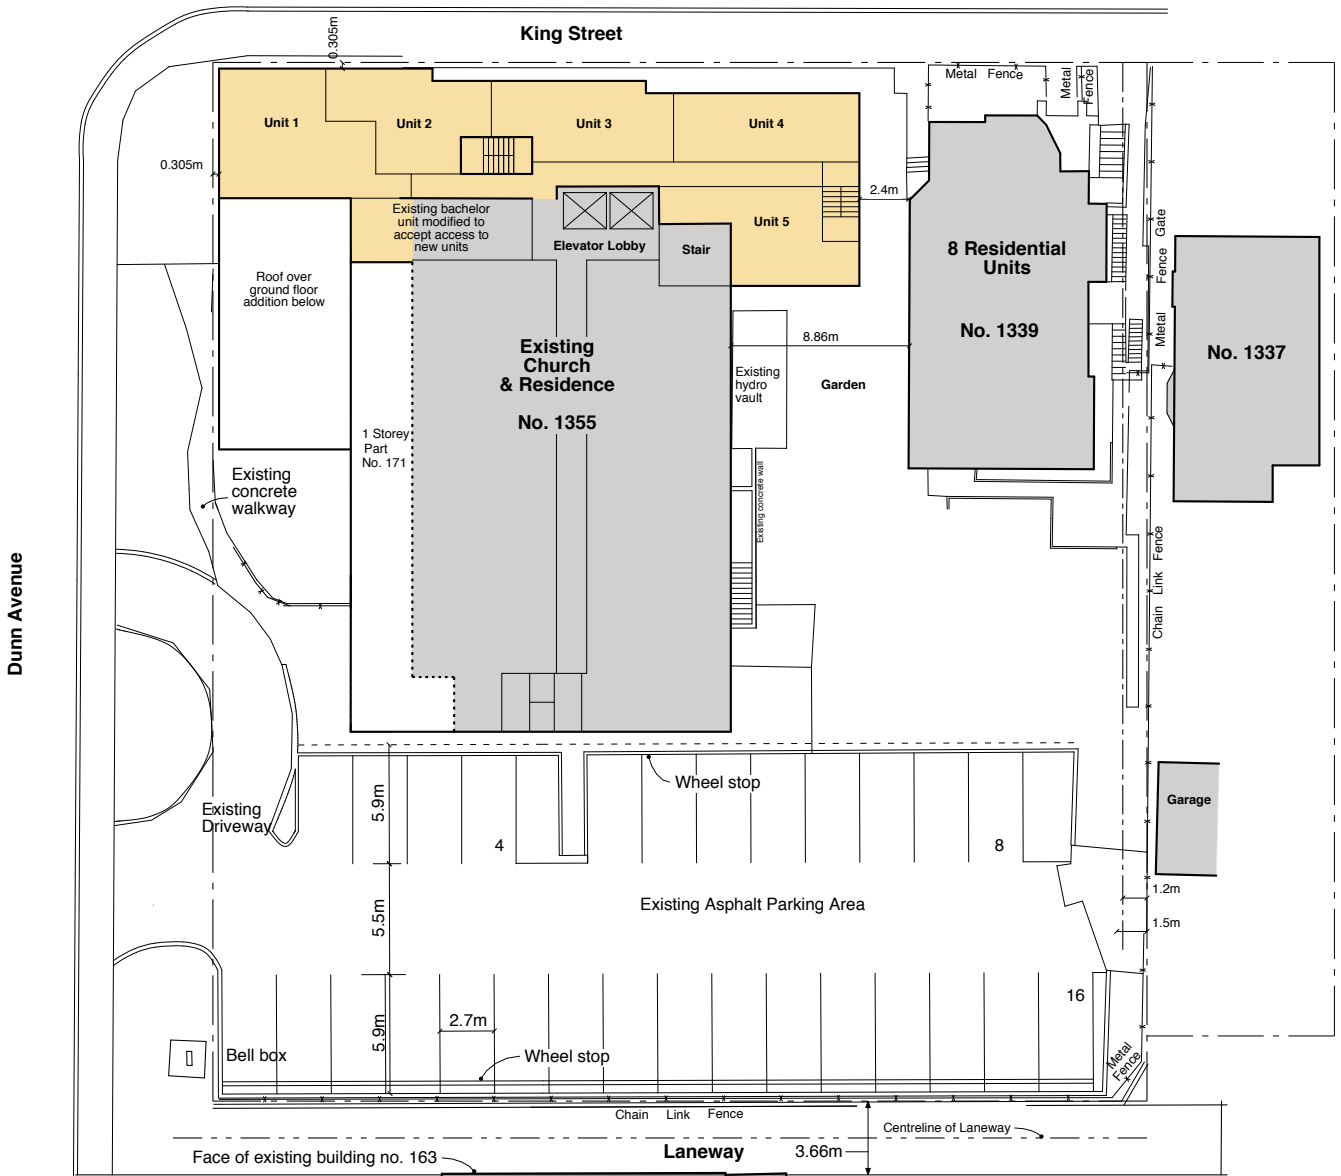



Proposed Typical Second & Third Floor Plans



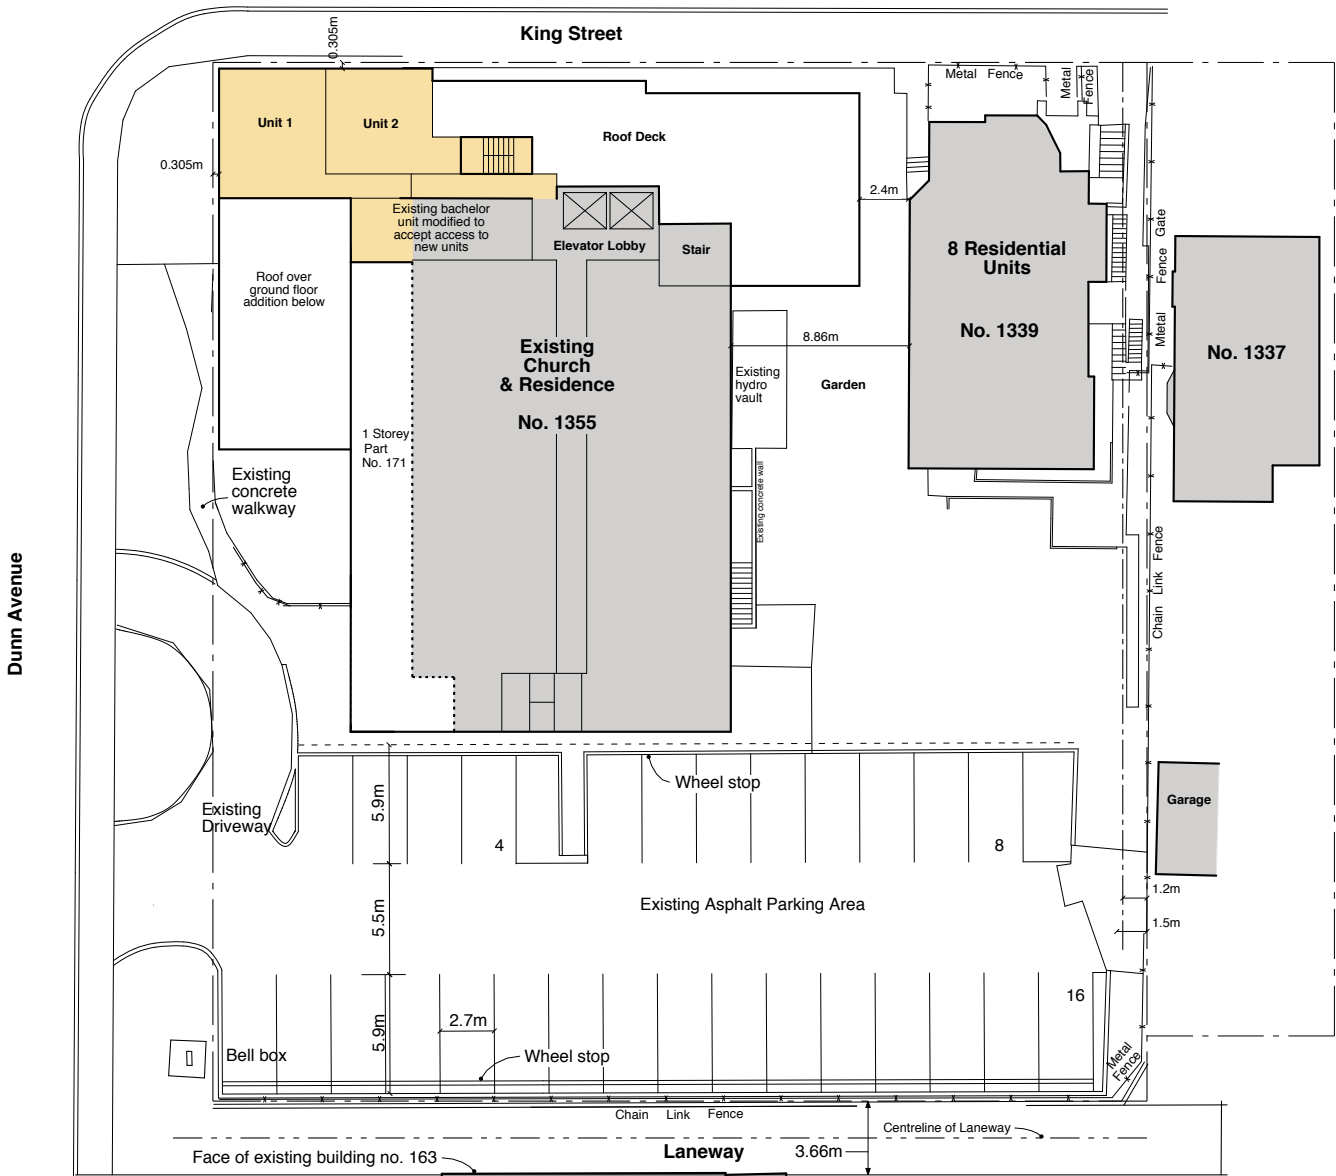

Fourth Floor Plan

**Parkdale United Church Foundation
Green Affordable Housing Project**
with support from
Parkdale Liberty Economic Development Corporation

Hilditch Architect
Architecture Urban Design Digital Media

2005.02.15 Scale NTS


Note: All site dimensions are approximate.






King Street Elevation (North)



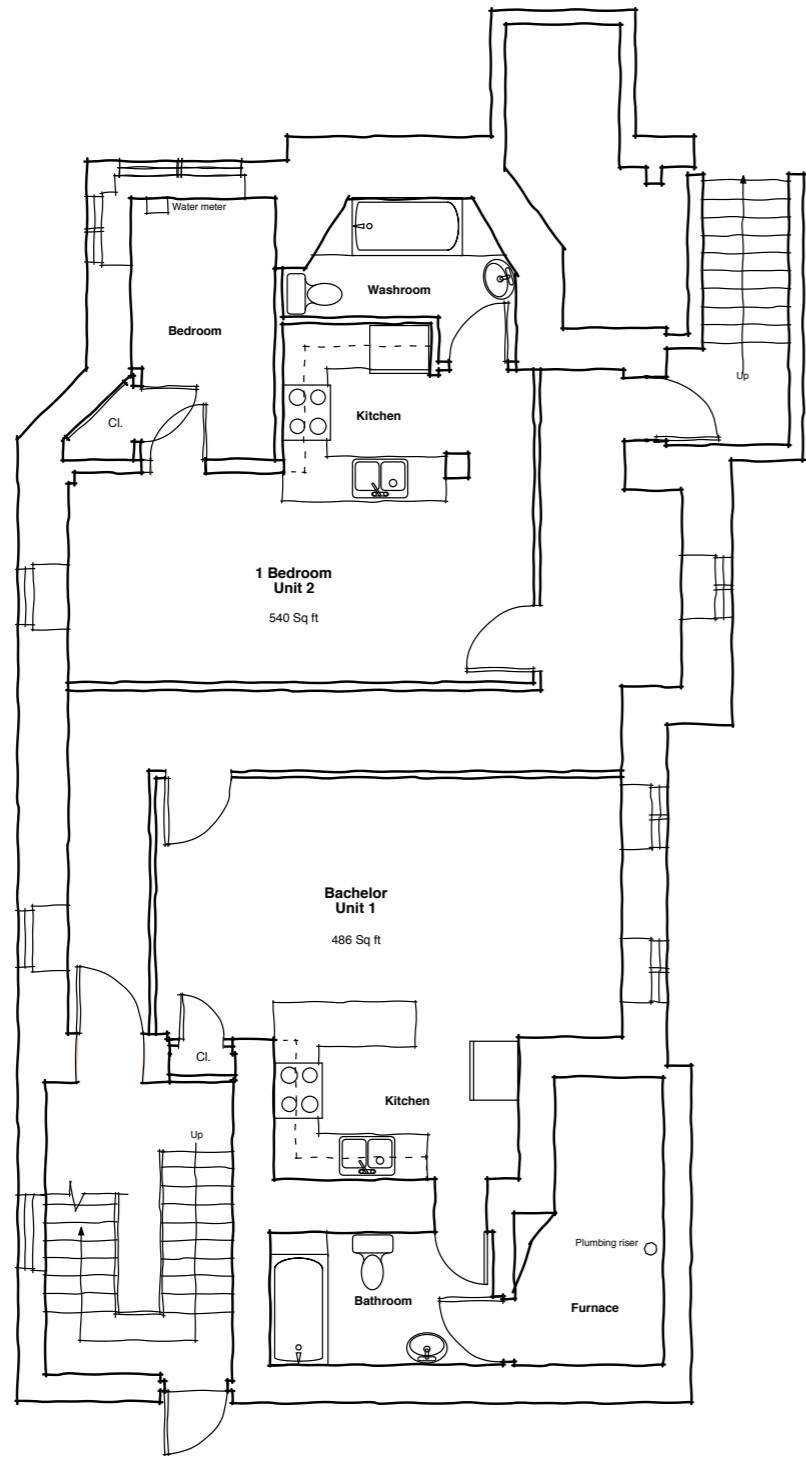

Conceptual Basement Plan

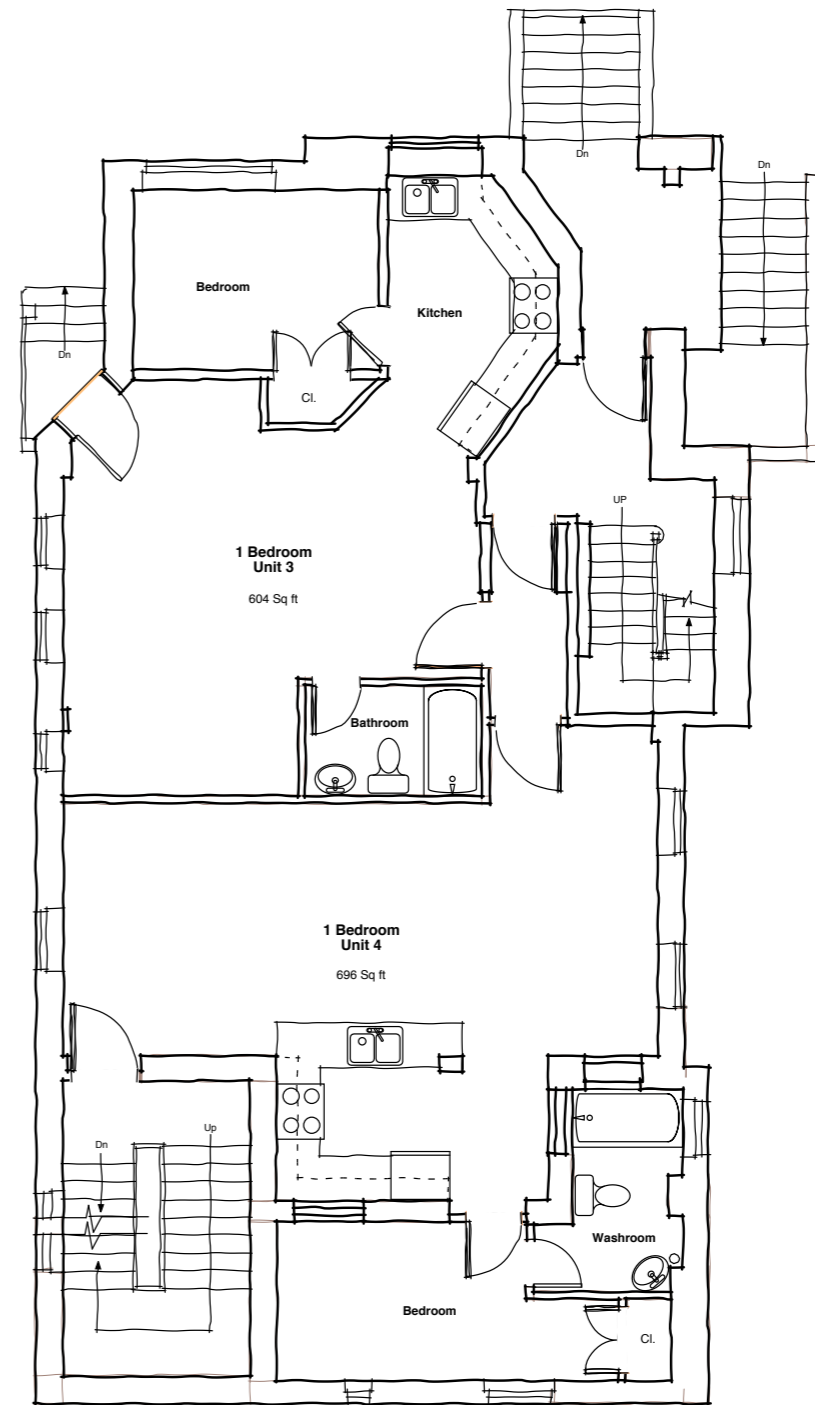


Conceptual Ground Floor Plan


1339 King St. West
Parkdale United Church/Phoenix Place
Green Affordable Housing Project
with support from
Parkdale Liberty Economic Development Corporation

Note:
 All site dimensions are approximate.



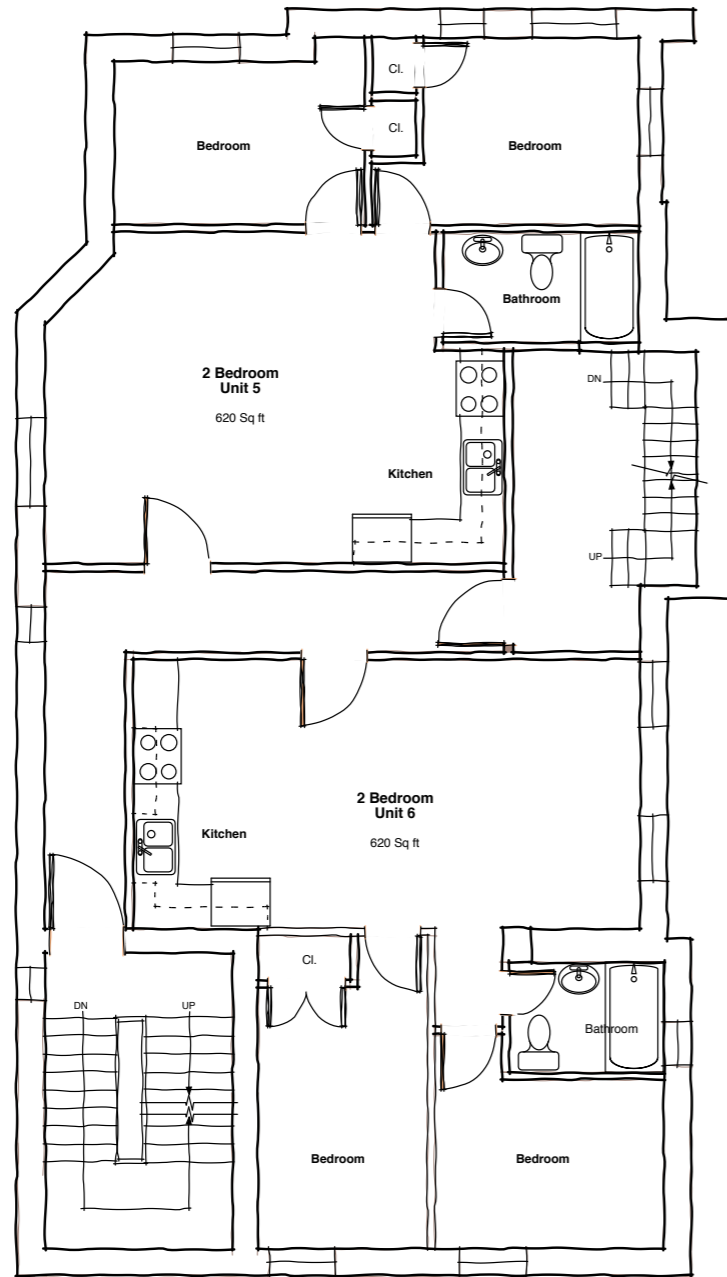

Conceptual Second Floor Plan

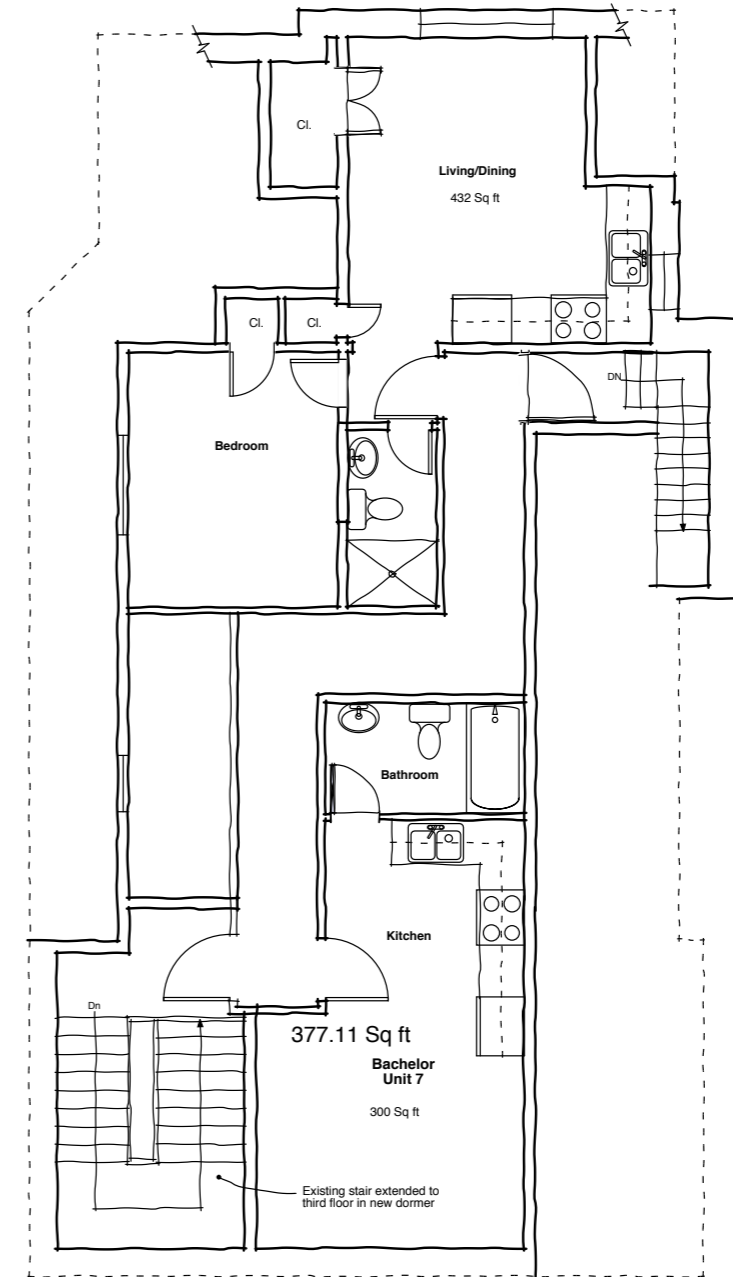

Conceptual Third Floor Plan

1339 King St. West
Parkdale United Church/Phoenix Place
Green Affordable Housing Project
with support from
Parkdale Liberty Economic Development Corporation

Note:
 All site dimensions are approximate.

